


RECORDED PLAN MAP

ORIGINAL BUNDLE

219 9832

ORIG 219BCE0832

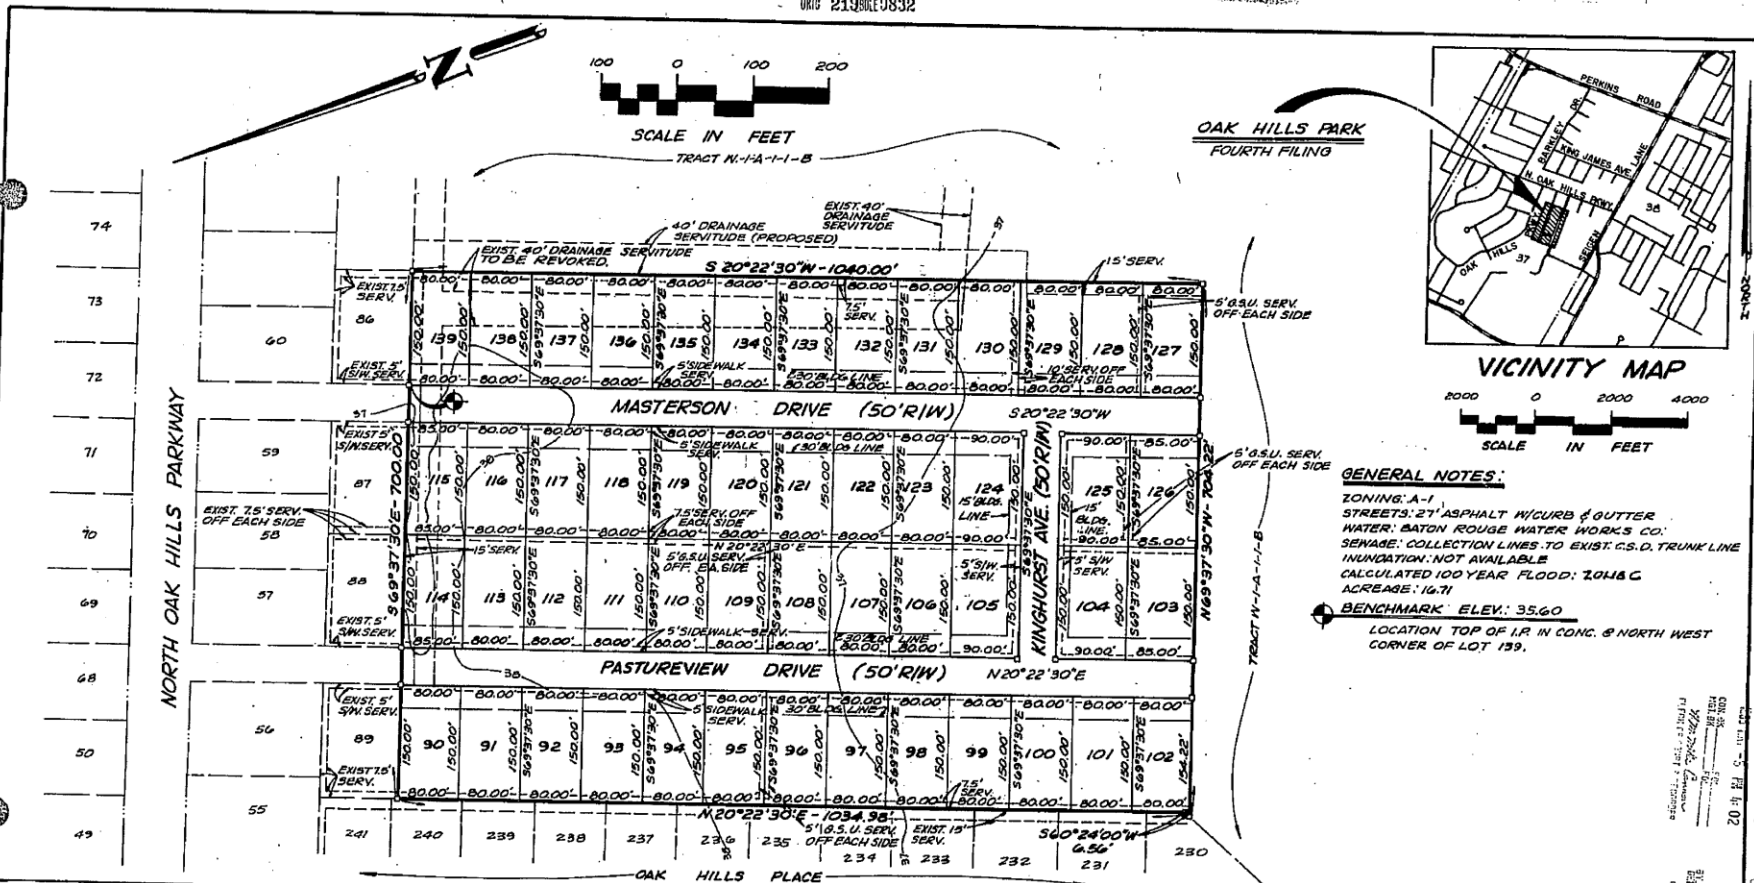

RESTRICTIONS: ALL LOTS ARE SUBJECT TO DECLARATION OF PROTECTIVE COVENANTS FILED AS AN ADJUNCT HERETO.


DEDICATION: THE STREETS AND RIGHTS OF WAY SHOWN HEREON, IF NOT PREVIOUSLY DEDICATED, ARE HEREBY DEDICATED TO THE PERPETUAL USE OF THE PUBLIC. ALL AREAS SHOWN AS SERVITUDES ARE GRANTED TO THE PUBLIC FOR USE OF UTILITIES, DRAINAGE, SEWAGE REMOVAL OR OTHER PROPER PURPOSES FOR THE GENERAL USE OF THE PUBLIC. NO BUILDING, STRUCTURE, OR FENCE SHALL BE CONSTRUCTED, NOR SHRUBBERY PLANTED WITHIN THE LIMITS OF ANY SERVITUDE SO AS TO PREVENT OR UNREASONABLY INTERFERE WITH ANY SERVITUDE FOR WHICH THE SERVITUDE IS GRANTED.

SEWERAGE: NO PERSON SHALL PROVIDE OR INSTALL A METHOD OF SEWAGE DISPOSAL OTHER THAN CONNECTION TO AN APPROVED SANITARY SEWER SYSTEM UNTIL THE METHOD OF SEWAGE TREATMENT AND DISPOSAL HAS BEEN APPROVED BY THE EAST BATON ROUGE PARISH HEALTH UNIT.

OAK HILLS FOUR PARTNERSHIP
 RICK HARTLEY, INC.
 310

CERTIFICATION: THIS IS TO CERTIFY THAT THIS PLAT CONFORMS TO LA. REVISED STATUTES 33:5051 ET. SEQ. AND CONFORMS TO ALL PARISH ORDINANCES CONCERNING THE SUBDIVISION OF LAND.

Evans-Graves
EVANS-GRAVES ENGINEERS, INC.
 ENGINEERING CONSULTANTS

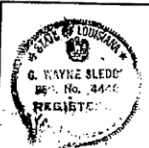

NOTE: THE TOPOGRAPHIC INFORMATION SHOWN HEREON IS BASED ON AN ACTUAL FIELD SURVEY PERFORMED BY EVANS-GRAVES ENGINEERS, INC. IN NOV., 1985. ALTERATIONS TO THE TOPOGRAPHIC FEATURES AFTER THAT DATE ARE NOT REFLECTED HEREON.

RECOMMENDED FOR APPROVAL:
 DEPARTMENT OF PUBLIC WORKS
 CITY OF BATON ROUGE AND

APPROVED:
 PLANNING COMMISSION AND
 CITY OF BATON ROUGE AND

FINAL PLAT OF
OAK HILLS PARK
 FOURTH FILING

LOCATED IN SECTION 37, T-8-S, R-1-E,
 GREENSBURG LAND DISTRICT, EAST
 BATON ROUGE PARISH, LOUISIANA.
 FOR

OAK HILLS FOUR PARTNERSHIP

FILED
 1985 NOV 15 PM 4:02
 NOTARY PUBLIC
 STATE OF LOUISIANA
 CENTENNIAL TIME COPY
 68-50233-6